

# OPTION 2



**D. STAINER-HUTCHINS**  
ARCHITECTS LIMITED

5 BRIDGE STREET  
NAILSWORTH · STROUD  
GLOUCESTERSHIRE GL6 0AA  
Tel: 01453 839121  
Fax: 01453 835297  
email@dstainer-hutchinsarchitects.co.uk  
www.dstainer-hutchinsarchitects.co.uk

Notes

Scales @ A3:  
1:1

Project No.  
#PIn

Status

Drawing Number  
**2436-06**

Revision


Client  
**Nailsworth Town Council**

Project  
**Nailsworth Community Centre**  
King George V Playing Fields Nailsworth  
Gloucestershire GL6 0HT

Layout Title: **view**

Print Date:  
26/04/2019

Path:  
/Volumes/File Server External HD/Current Jobs/File Server -Current Jobs/2436-S

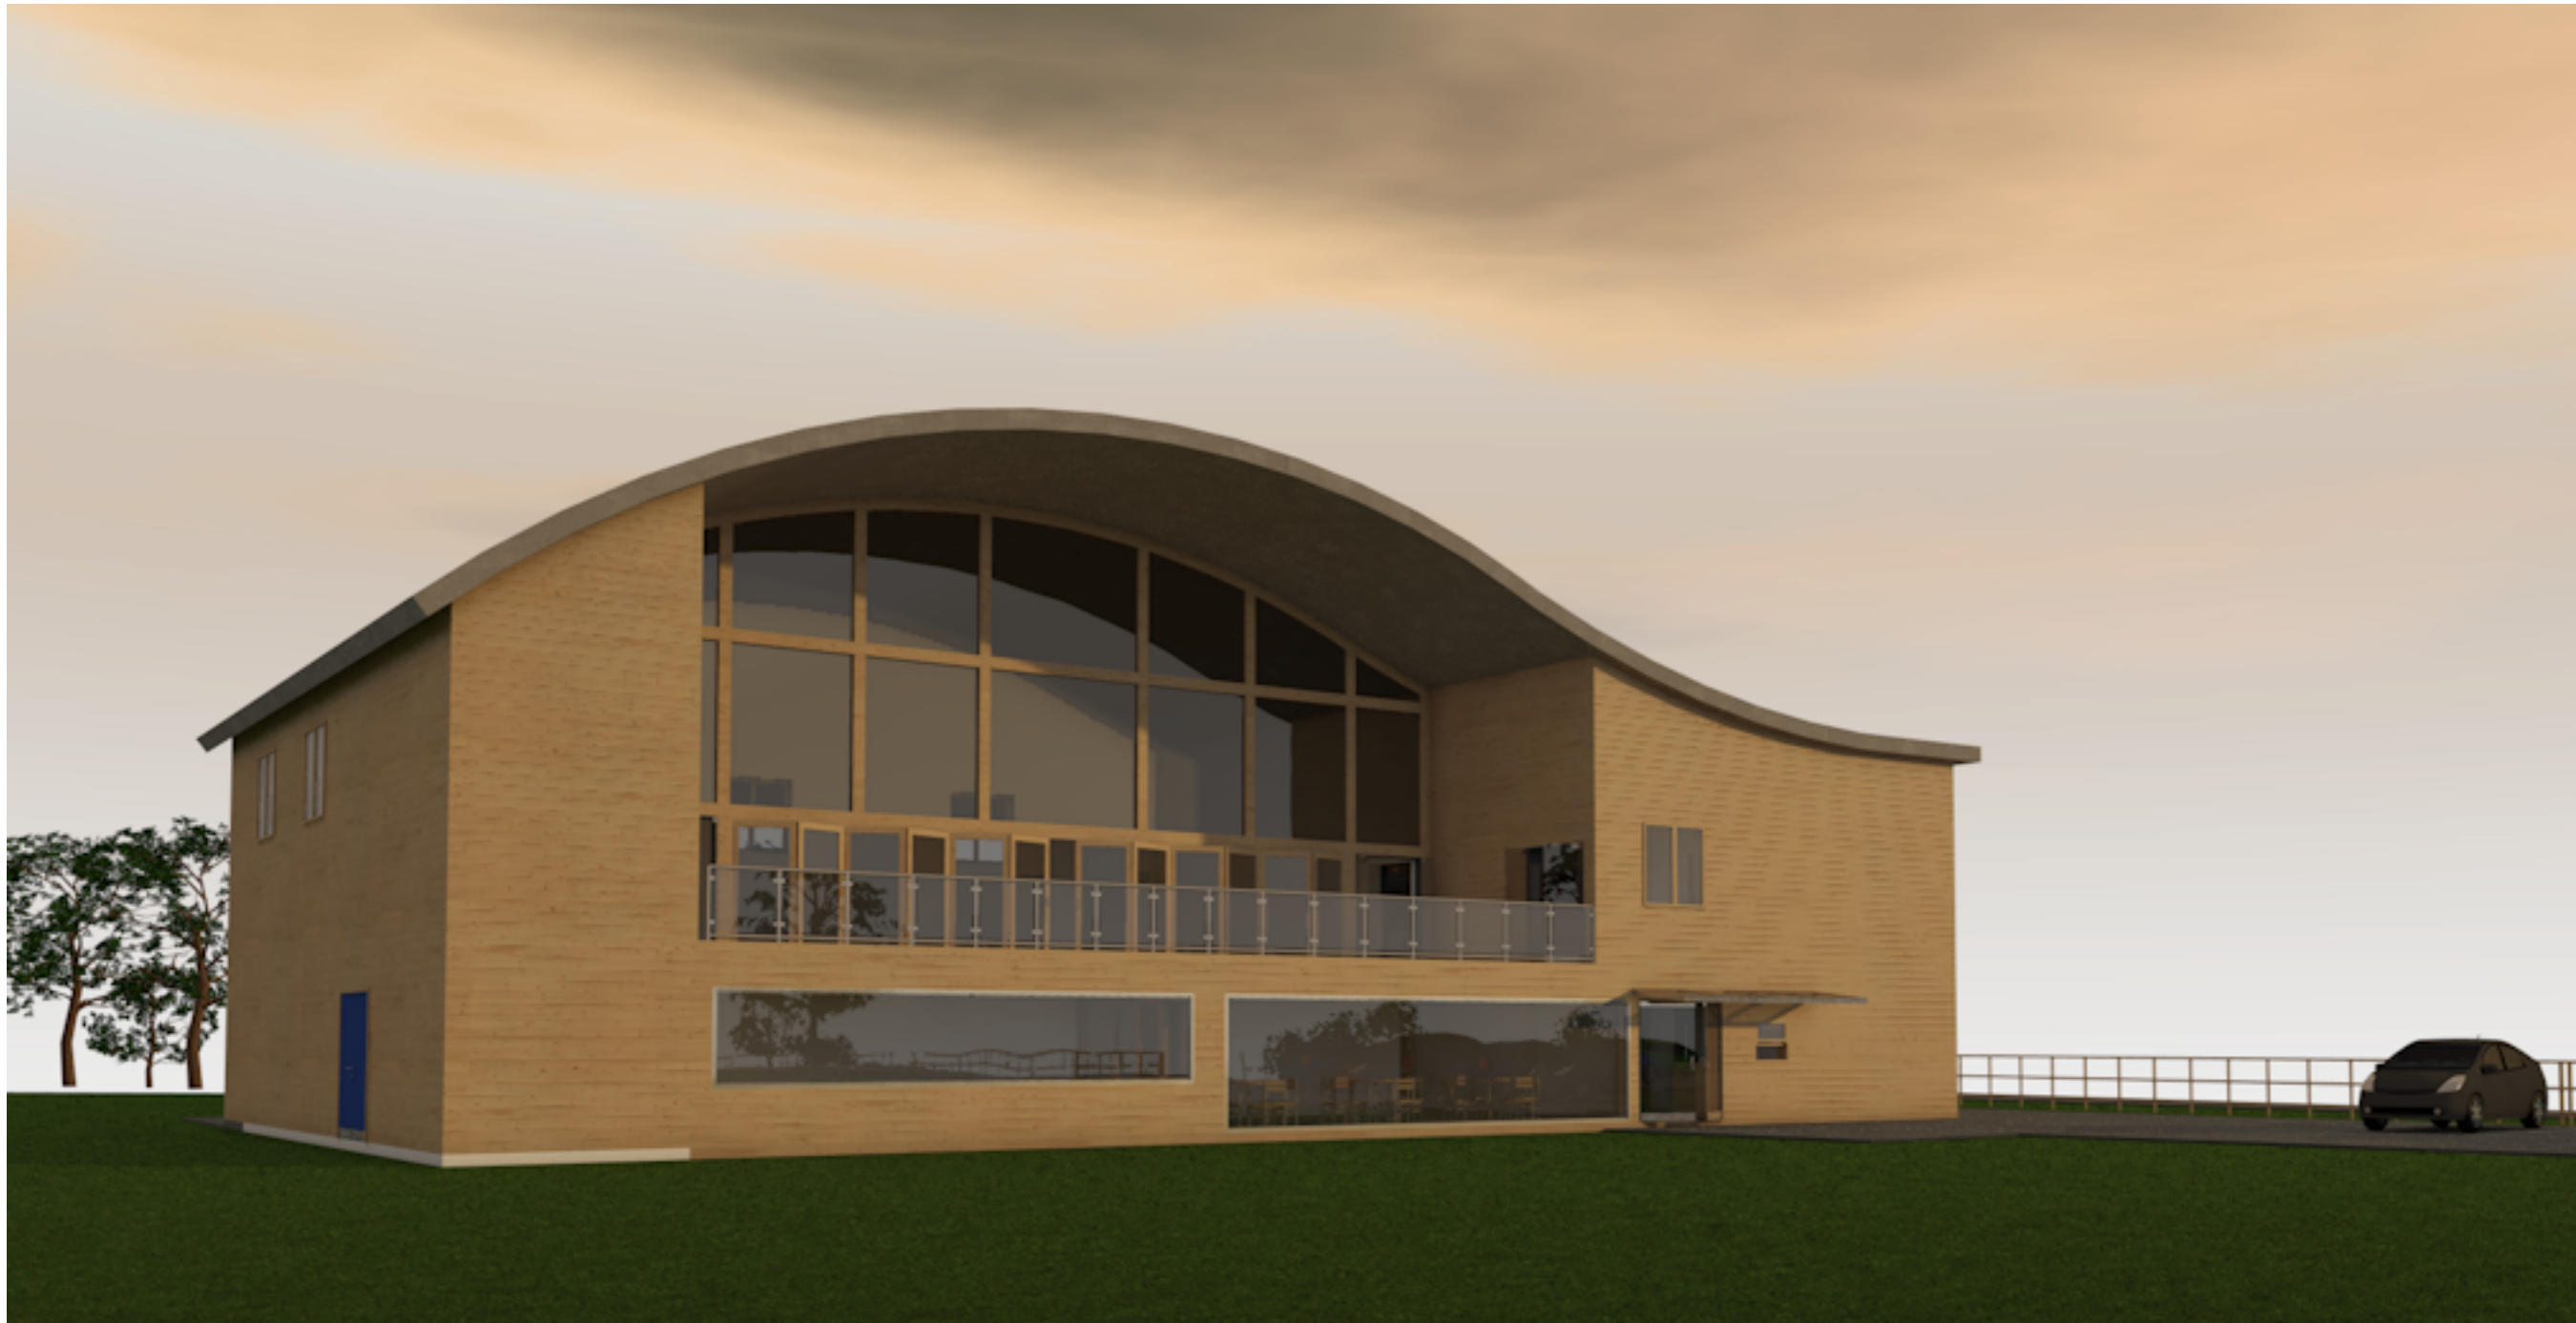

Community Centre - Picture1

1:1